


Rembrandstr.: 1, 3, 45, 47, 49, 51
 2c, 4, 6, 8, 42, 44, 46, 48.

744 ~~709~~ - 3

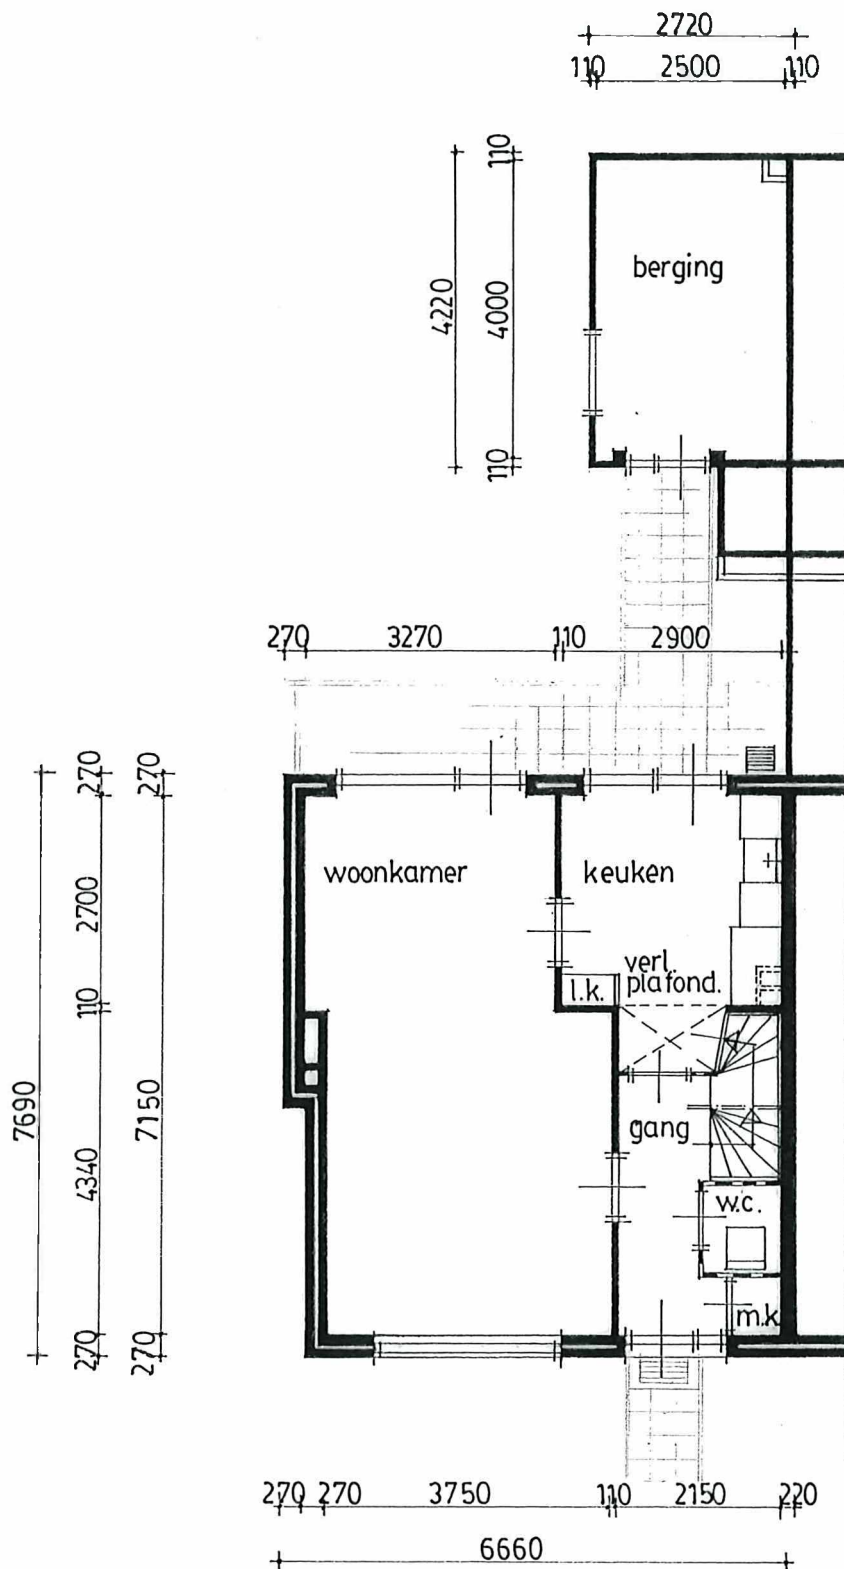


Begane grond -TYPE A1-
 MATEN IN HET WERK TE BEPALEN

Rembrandstr. : 1, 3, 45, 47, 49, 51

2c ,4, 6, 8, 42, 44, 46, 48

744 ~~709~~ - 4

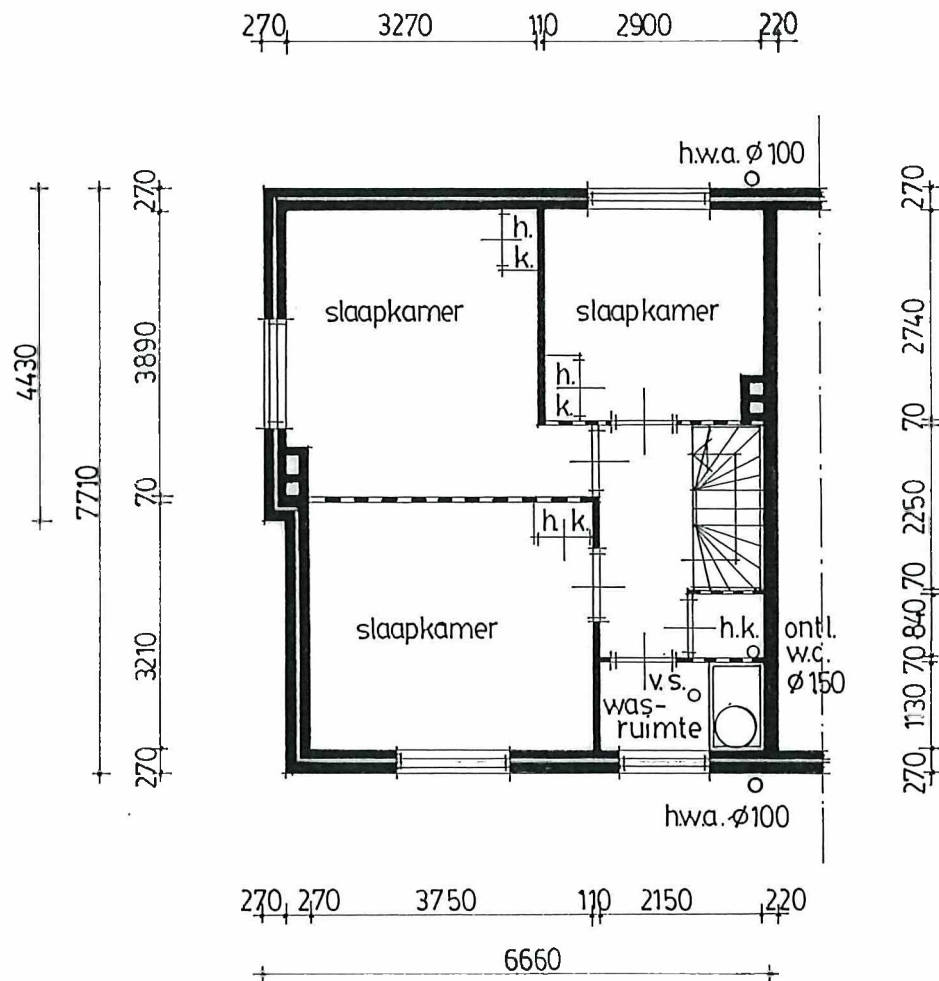

Verdieping -TYPE A1-

MATEN IN HET WERK TE BEPALEN.